


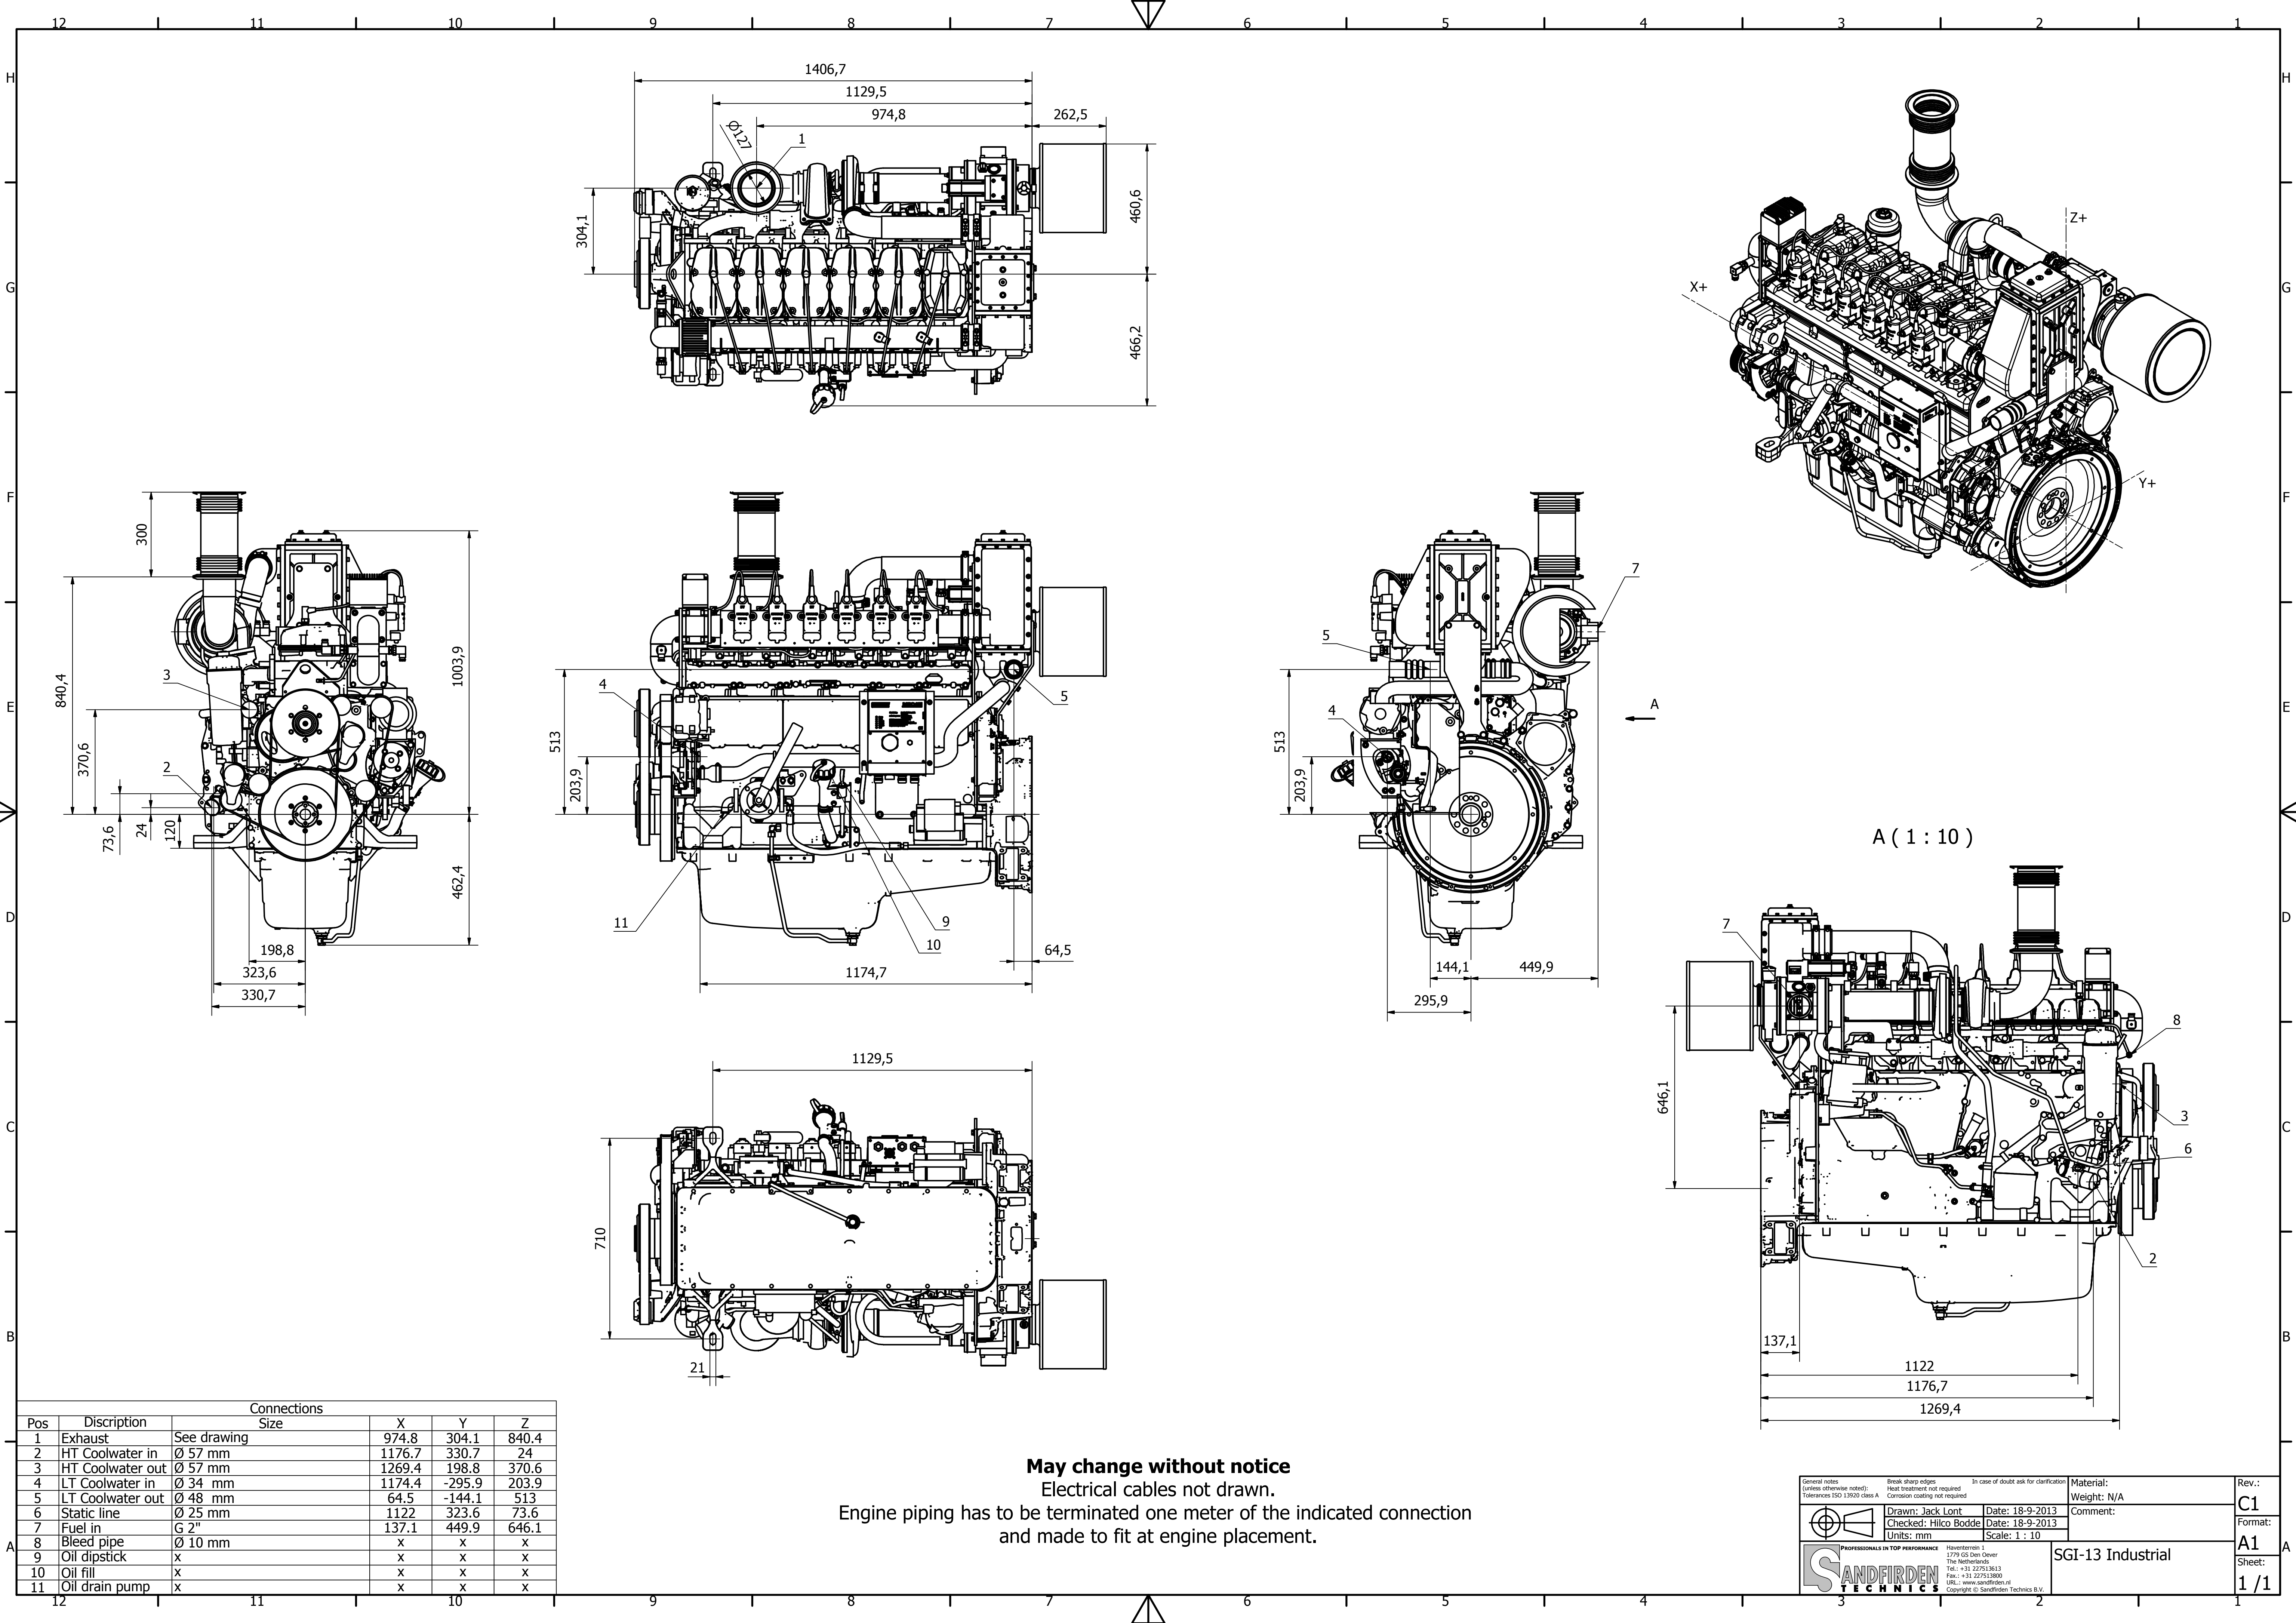

May change without notice
Electrical cables not drawn.
Engine piping has to be terminated one meter of the indicated connection
and made to fit at engine placement.